


FLOOR PLAN

NOTE: DRAWINGS ARE CONCEPTUAL DRAWINGS ONLY AND ARE NOT TO BE USED FOR CONSTRUCTION PURPOSES.


DRAWING TITLE: 20' Bomb Vehicle		DATE: 5/6/10
CLIENT:		DRAWN BY: BPM
Specialty Vehicle Solutions, LLC 1475 Prospect Street Trenton, NJ 08638		SCALE: 1/4"=1'-0"
DRAWING NO. 304-369		SHEET: 1 OF 6
REV: A		

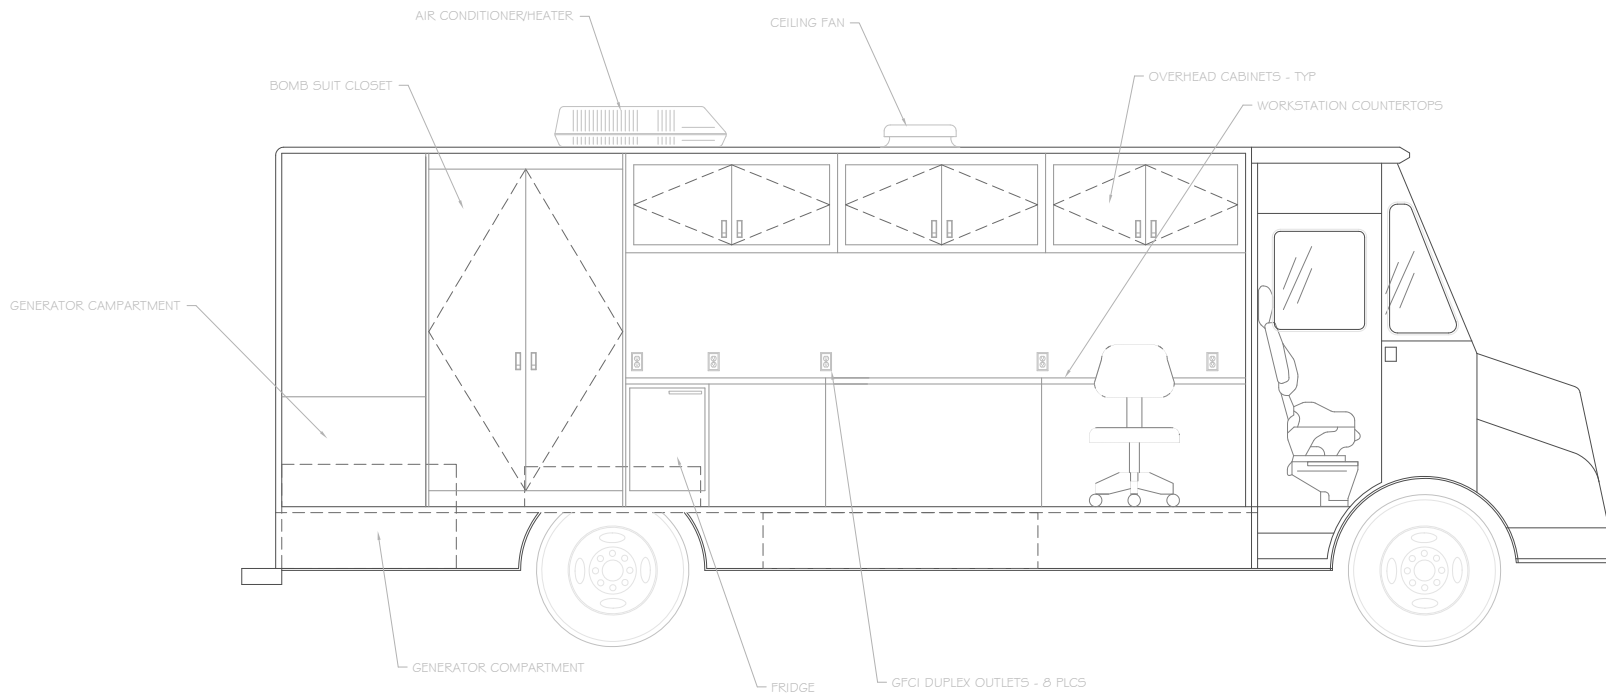

STREET SIDE INTERIOR ELEVATION

NOTE: DRAWINGS ARE CONCEPTUAL DRAWINGS ONLY AND ARE NOT TO BE USED FOR CONSTRUCTION PURPOSES.


DRAWING TITLE: 20' Bomb Vehicle		DATE: 5/6/10
CLIENT:		DRAWN BY: BPM
		SCALE: 1/4"=1'-0"
		SHEET: 2 OF 6
Specialty Vehicle Solutions, LLC 1475 Prospect Street Trenton, NJ 08638		DRAWING NO. 304-369 REV: A

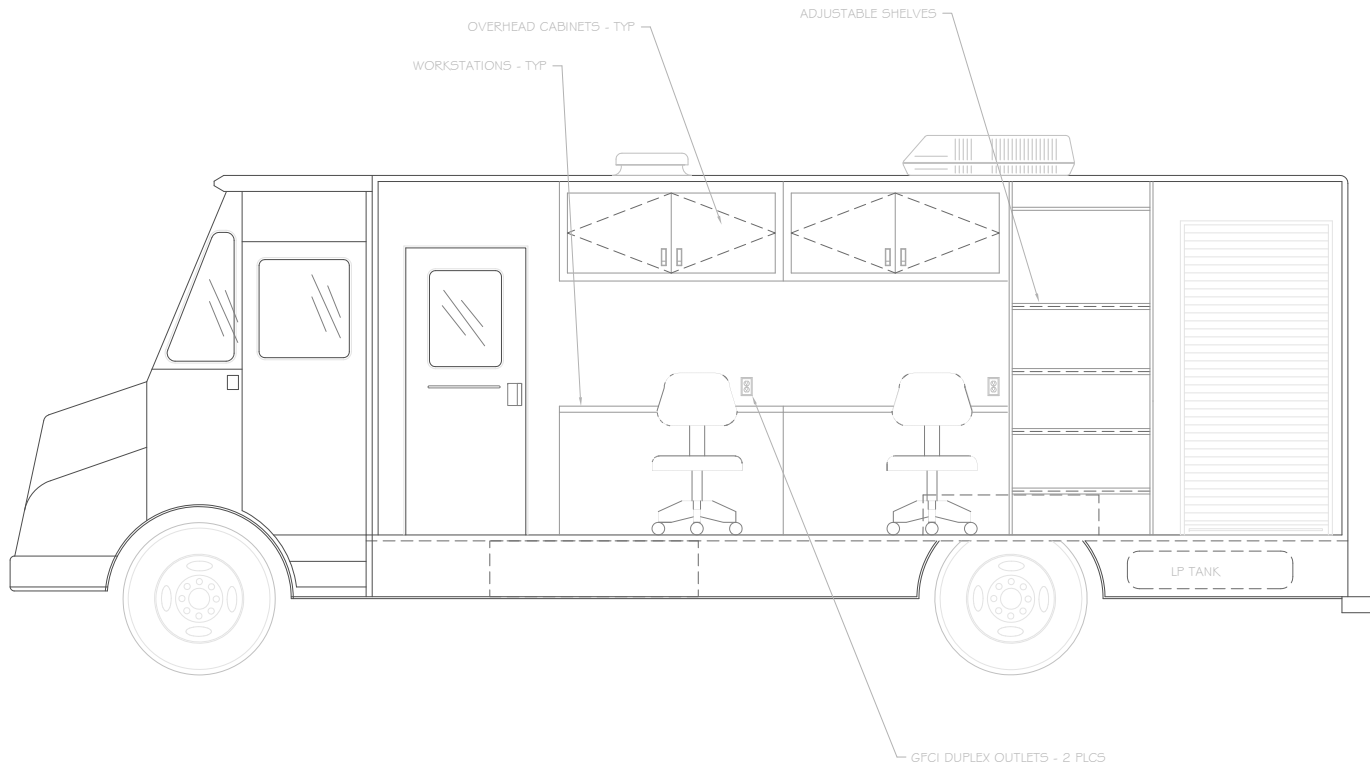

CURB SIDE INTERIOR ELEVATION


NOTE: DRAWINGS ARE CONCEPTUAL DRAWINGS ONLY AND ARE NOT TO BE USED FOR CONSTRUCTION PURPOSES.

DRAWING TITLE: 20' Bomb Vehicle		DATE: 5/6/10
CLIENT:		DRAWN BY: BPM
		SCALE: 1/4"=1'-0"
		SHEET: 3 OF 6
Specialty Vehicle Solutions, LLC 1475 Prospect Street Trenton, NJ 08638		DRAWING NO. 304-369 A

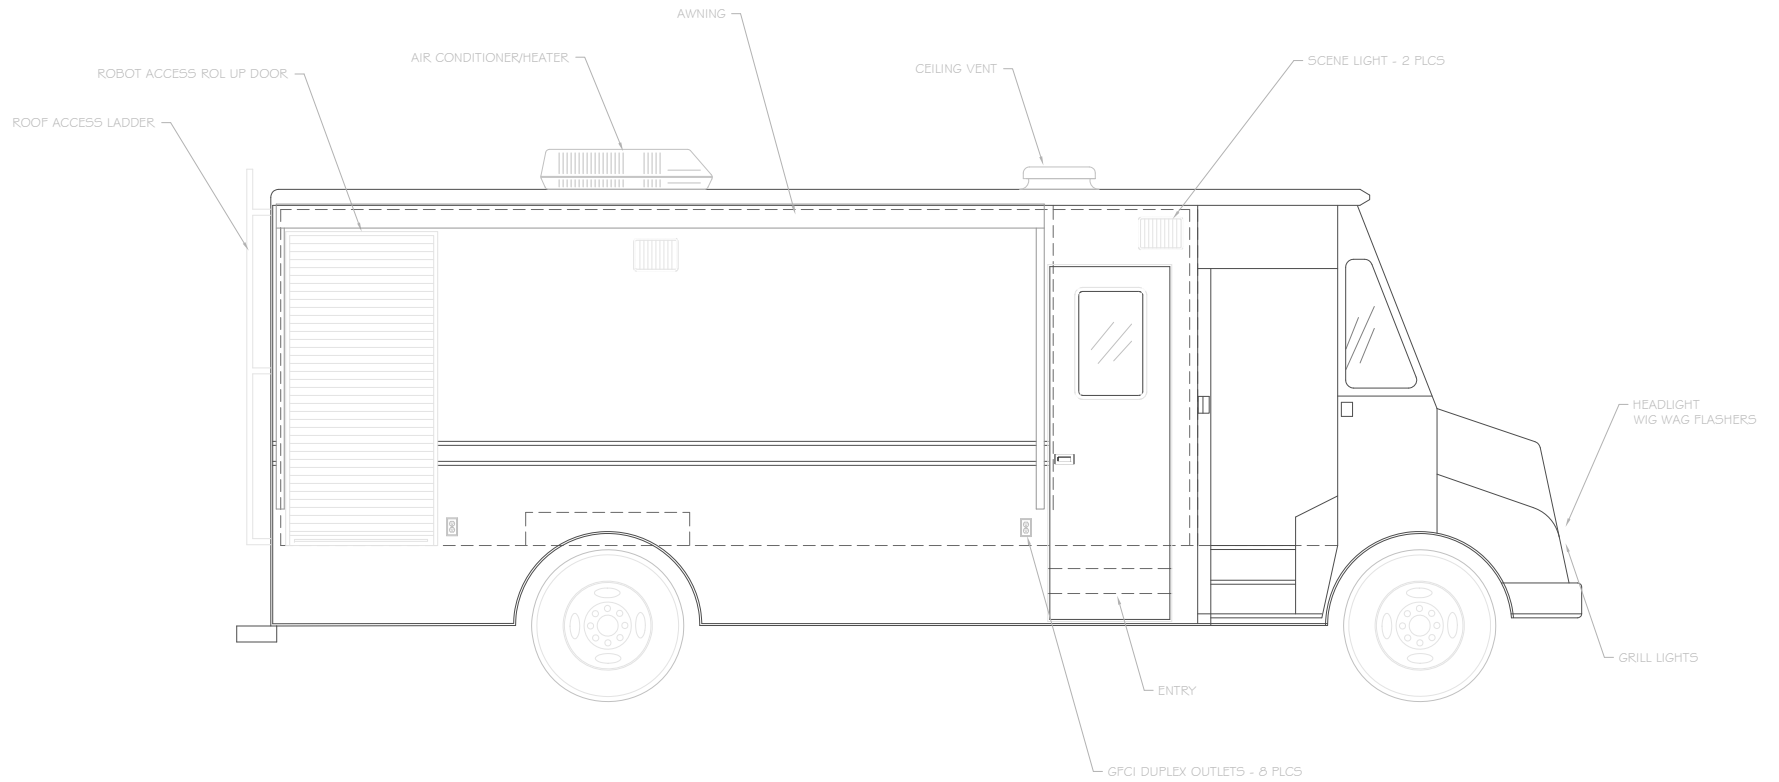

CURB SIDE EXTERIOR ELEVATION


DRAWING TITLE: 20' Bomb Vehicle		DATE: 5/6/10
CLIENT:		DRAWN BY: BPM
Specialty Vehicle Solutions, LLC 1475 Prospect Street Trenton, NJ 08638		SCALE: 1/4" = 1'-0"
DRAWING NO. 304-369		SHEET: 4 OF 6
		REV: A

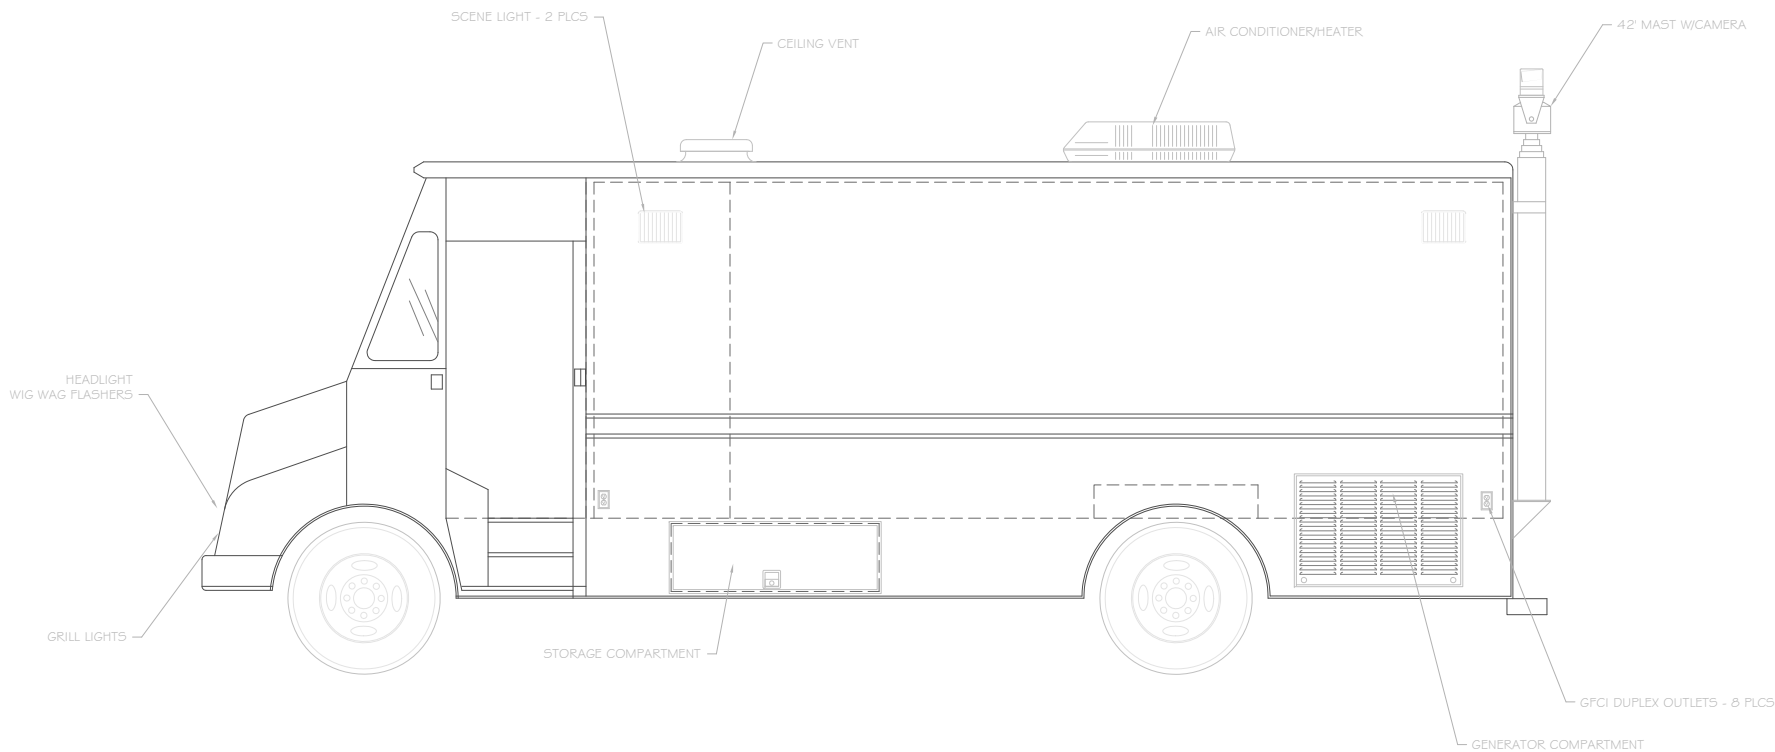

STREET SIDE EXTERIOR ELEVATION

DRAWING TITLE:		DATE: 5/6/10	
20' Bomb Vehicle		DRAWN BY: BPM	
CLIENT:		SCALE: 1/4"=1'-0"	
		SHEET: 5 OF 6	
Specialty Vehicle Solutions, LLC 1475 Prospect Street Trenton, NJ 08638		DRAWING NO:	REV:
		304-369	A


42' MAST W/CAMERA

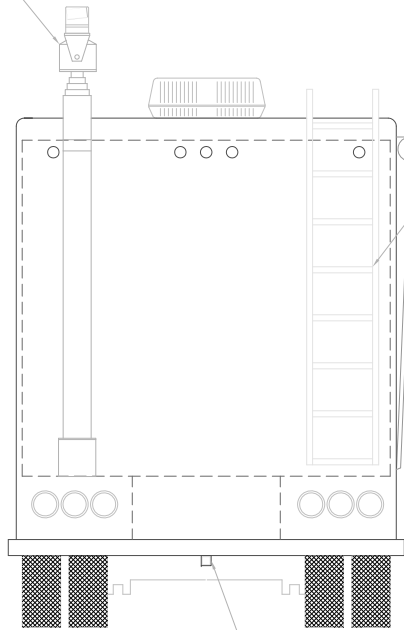

ROOF ACCESS LADDER

PINTLE TRAILER HITCH

REAR ELEVATION

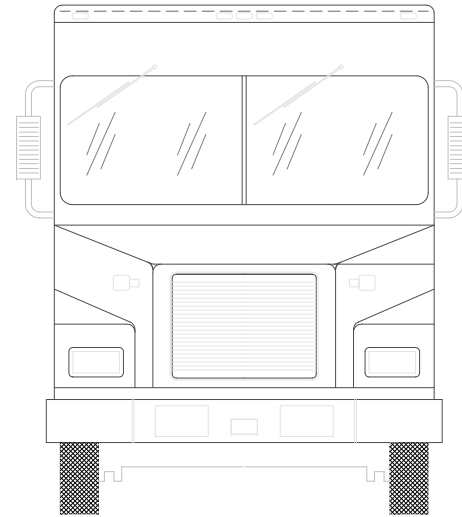

FRONT ELEVATION

DRAWING TITLE: 20' Bomb Vehicle		DATE: 5/6/10
CLIENT:		DRAWN BY: BPM
Specialty Vehicle Solutions, LLC 1475 Prospect Street Trenton, NJ 08638		SCALE: 1/4" = 1'-0"
DRAWING NO. 304-369		SHEET: 6 OF 6
REV: A		