


FLOOR PLAN

NOTE: DRAWINGS ARE CONCEPTUAL DRAWINGS ONLY AND ARE NOT TO BE USED FOR CONSTRUCTION PURPOSES.


DRAWING TITLE: 16' COMMAND VEHICLE		DATE: 3/29/04
CLIENT:		DRAWN BY:
Specialty Vehicle Solutions, LLC 1475 Prospect Street Trenton, NJ 08638		SCALE: 1/4"=1'-0"
DRAWING NO. 304-016		SHEET: 1 OF 7
REV: A		

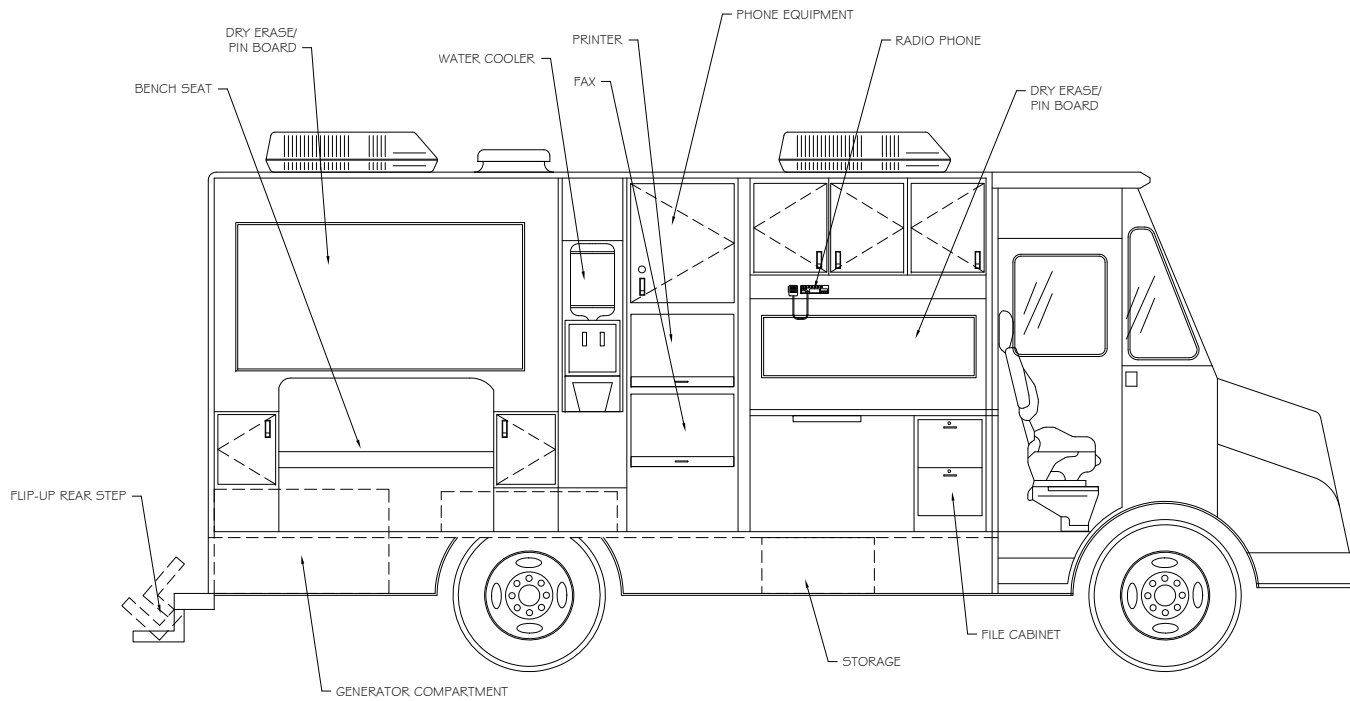

STREET SIDE INTERIOR ELEVATION

NOTE: DRAWINGS ARE CONCEPTUAL DRAWINGS ONLY AND ARE NOT TO BE USED FOR CONSTRUCTION PURPOSES.


DRAWING TITLE:		DATE:	3/29/04
16' COMMAND VEHICLE		DRAWN BY:	
CLIENT:		SCALE:	1/4"=1'-0"
		SHEET:	2 OF 7
Specialty Vehicle Solutions, LLC 1475 Prospect Street Trenton, NJ 08638		DRAWING NO.:	304-016
		REV.:	A

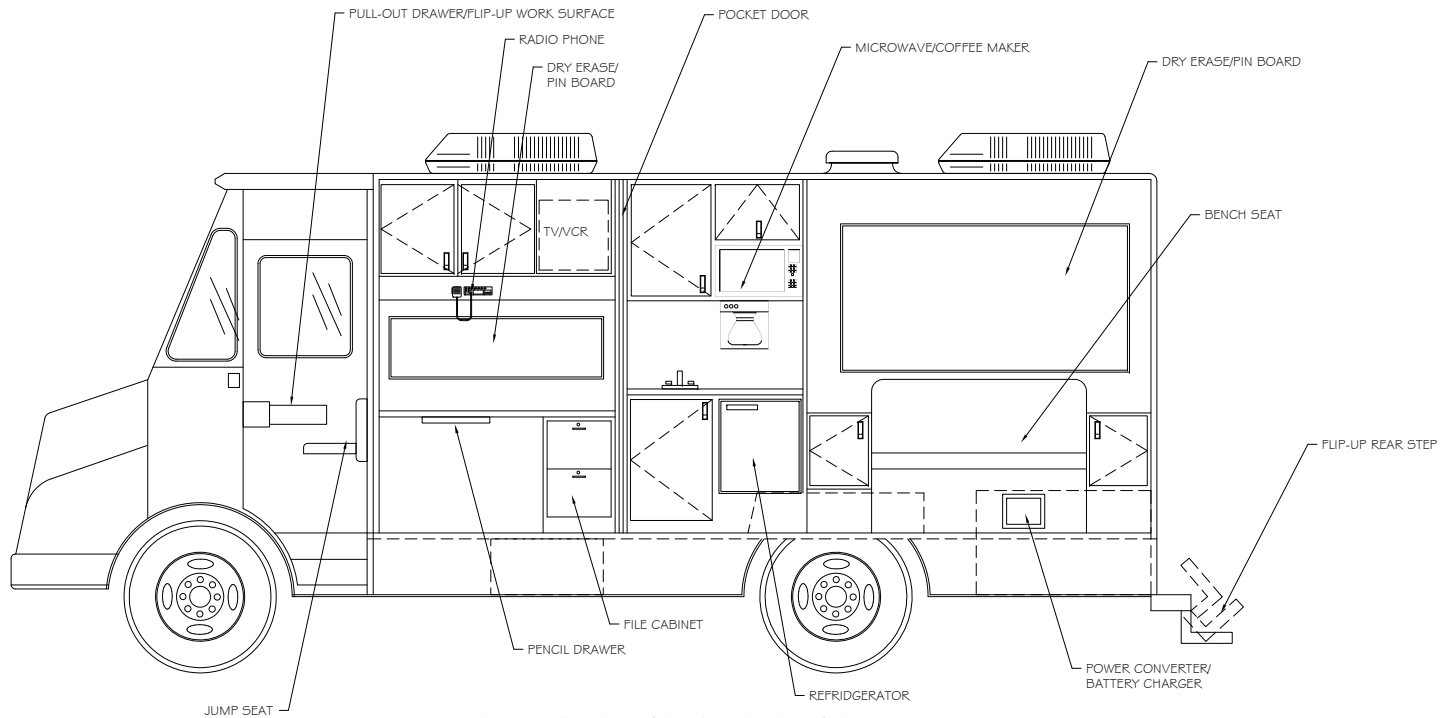


CURB SIDE INTERIOR ELEVATION

NOTE: DRAWINGS ARE CONCEPTUAL DRAWINGS ONLY AND ARE NOT TO BE USED FOR CONSTRUCTION PURPOSES.

DRAWING TITLE: 16' COMMAND VEHICLE		DATE: 3/29/04
CLIENT:		DRAWN BY:
Specialty Vehicle Solutions, LLC 1475 Prospect Street Trenton, NJ 08638		SCALE: 1/4"=1'-0"
DRAWING NO. 304-016		SHEET: 3 OF 7
REV: A		

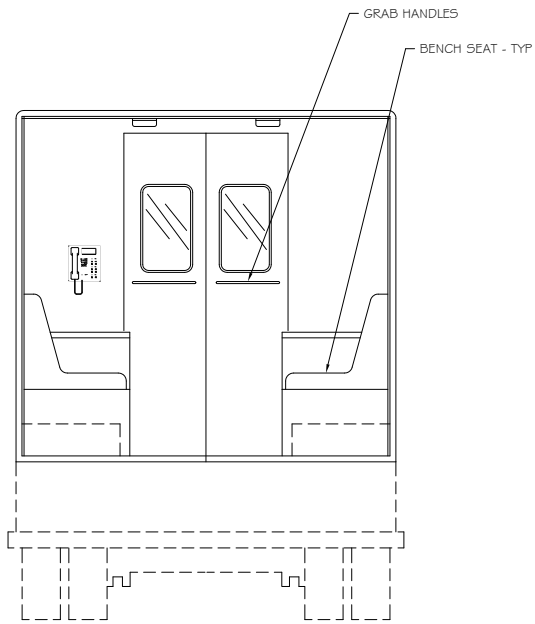


AFT INTERIOR ELEVATION

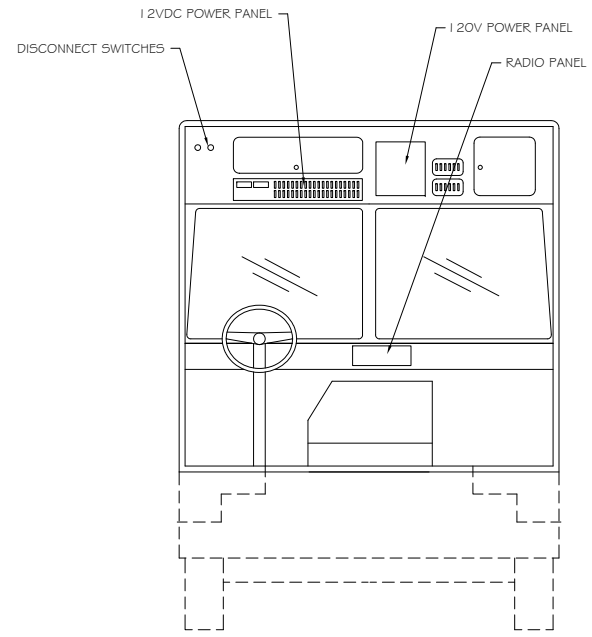

FORWARD INTERIOR ELEVATION


NOTE: DRAWINGS ARE CONCEPTUAL DRAWINGS ONLY AND ARE NOT TO BE USED FOR CONSTRUCTION PURPOSES.

DRAWING TITLE:		DATE:	
16' COMMAND VEHICLE		3/29/04	
CLIENT:		DRAWN BY:	
Specialty Vehicle Solutions, LLC		SCALE: 1/4"=1'-0"	
1475 Prospect Street		SHEET: 4 OF 7	
Trenton, NJ 08638		DRAWING NO.:	REV.:
		304-016	A

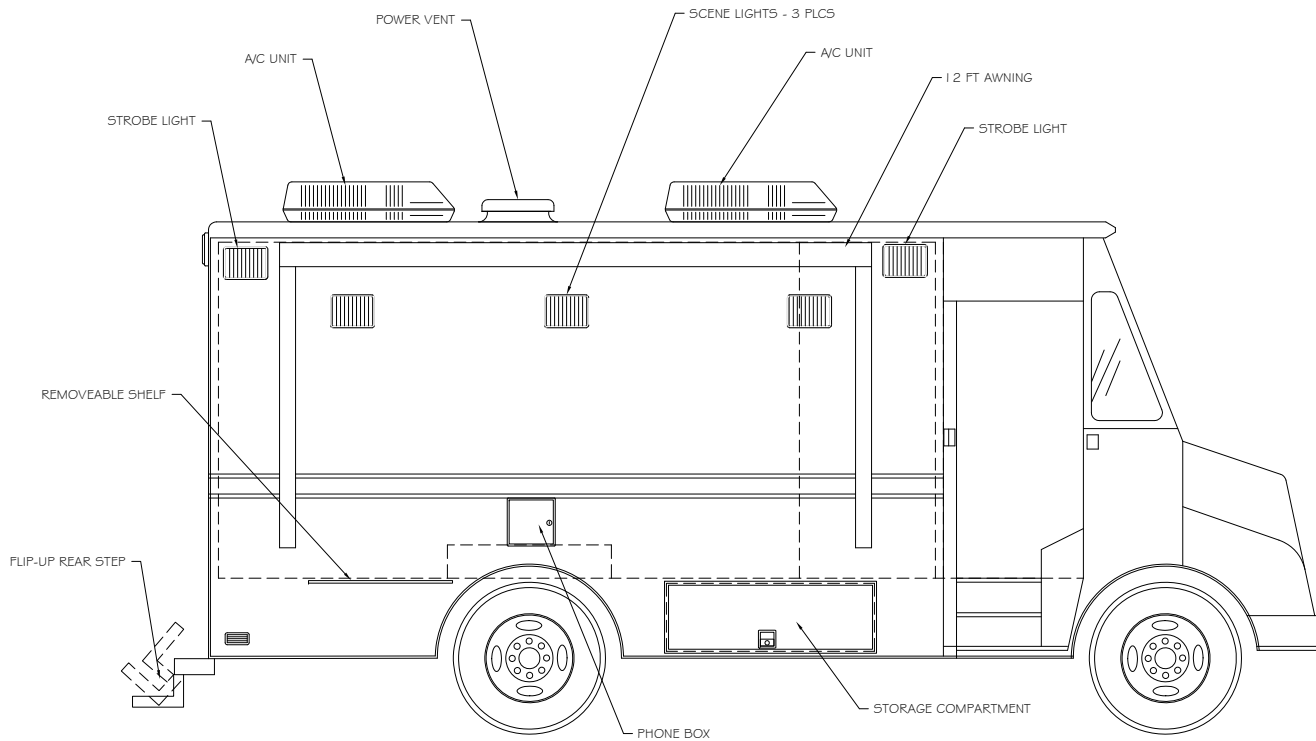

CURB SIDE EXTERIOR ELEVATION


DRAWING TITLE: 16' COMMAND VEHICLE		DATE: 3/29/04
CLIENT:		DRAWN BY:
Specialty Vehicle Solutions, LLC 1475 Prospect Street Trenton, NJ 08638		SCALE: 1/4"=1'-0"
DRAWING NO. 304-016		SHEET: 5 OF 7
REV:		A

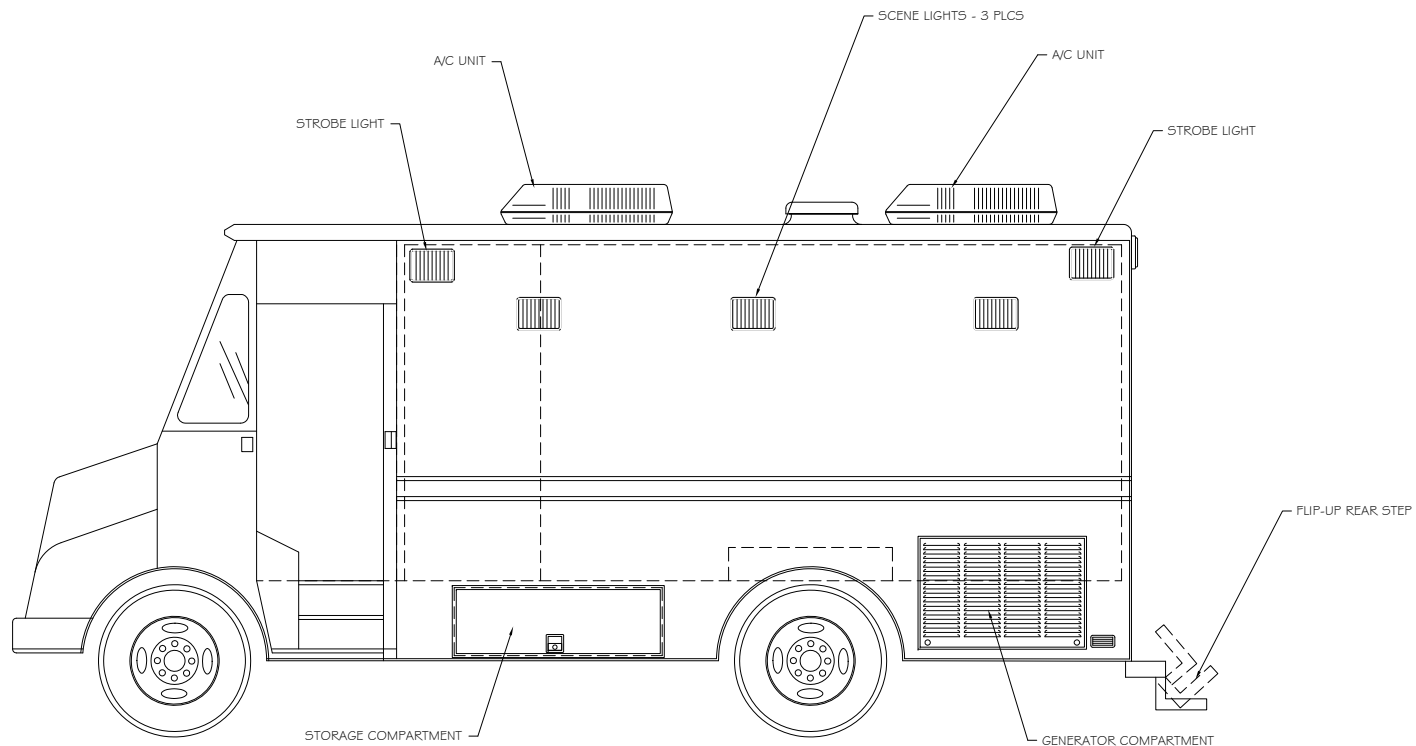

STREET SIDE EXTERIOR ELEVATION


DRAWING TITLE:		DATE:	3/29/04
16' COMMAND VEHICLE		DRAWN BY:	
CLIENT:		SCALE:	1/4"=1'-0"
		SHEET:	6 OF 7
Specialty Vehicle Solutions, LLC 1475 Prospect Street Trenton, NJ 08638		DRAWING NO.:	304-016 A
		REV.:	

STROBE LIGHTS - 2 PLCS

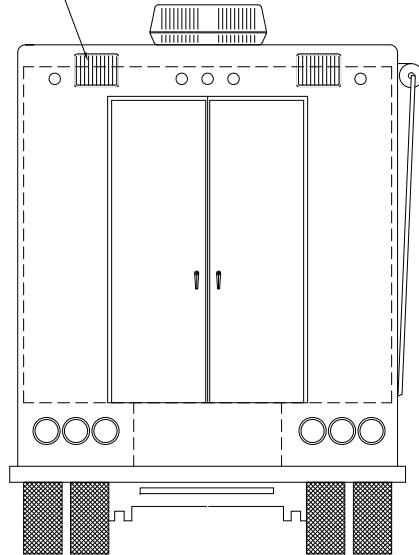

REAR ELEVATION

STROBE LIGHTS - 2 PLCS

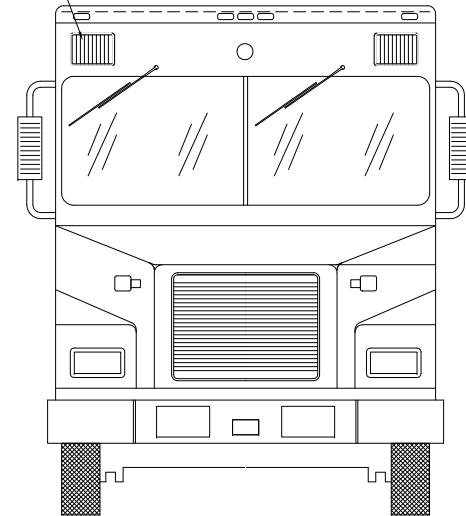

FRONT ELEVATION

DRAWING TITLE: 16' COMMAND VEHICLE		DATE: 3/29/04
CLIENT:		DRAWN BY:
Specialty Vehicle Solutions, LLC 1475 Prospect Street Trenton, NJ 08638		SCALE: 1/4"=1'-0"
DRAWING NO. 304-016		SHEET: 7 OF 7
REV:		A